
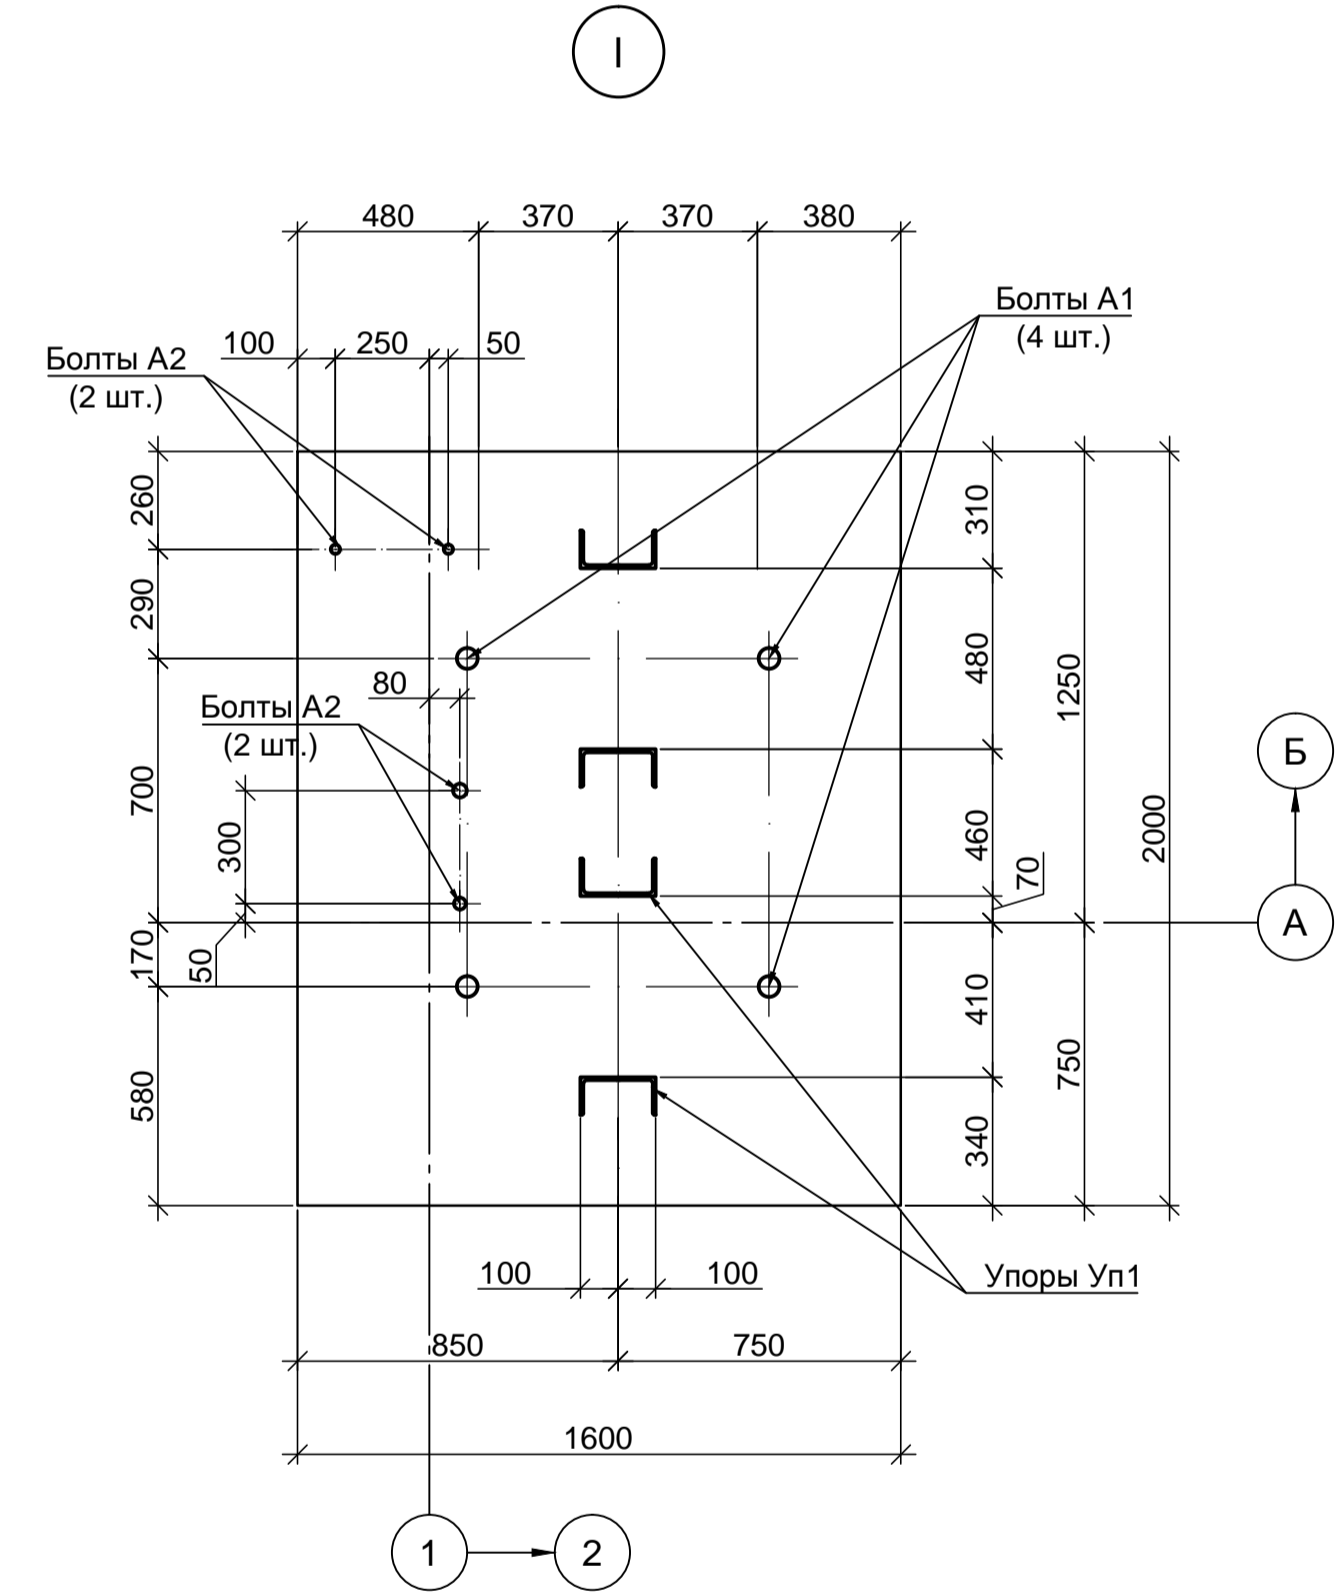
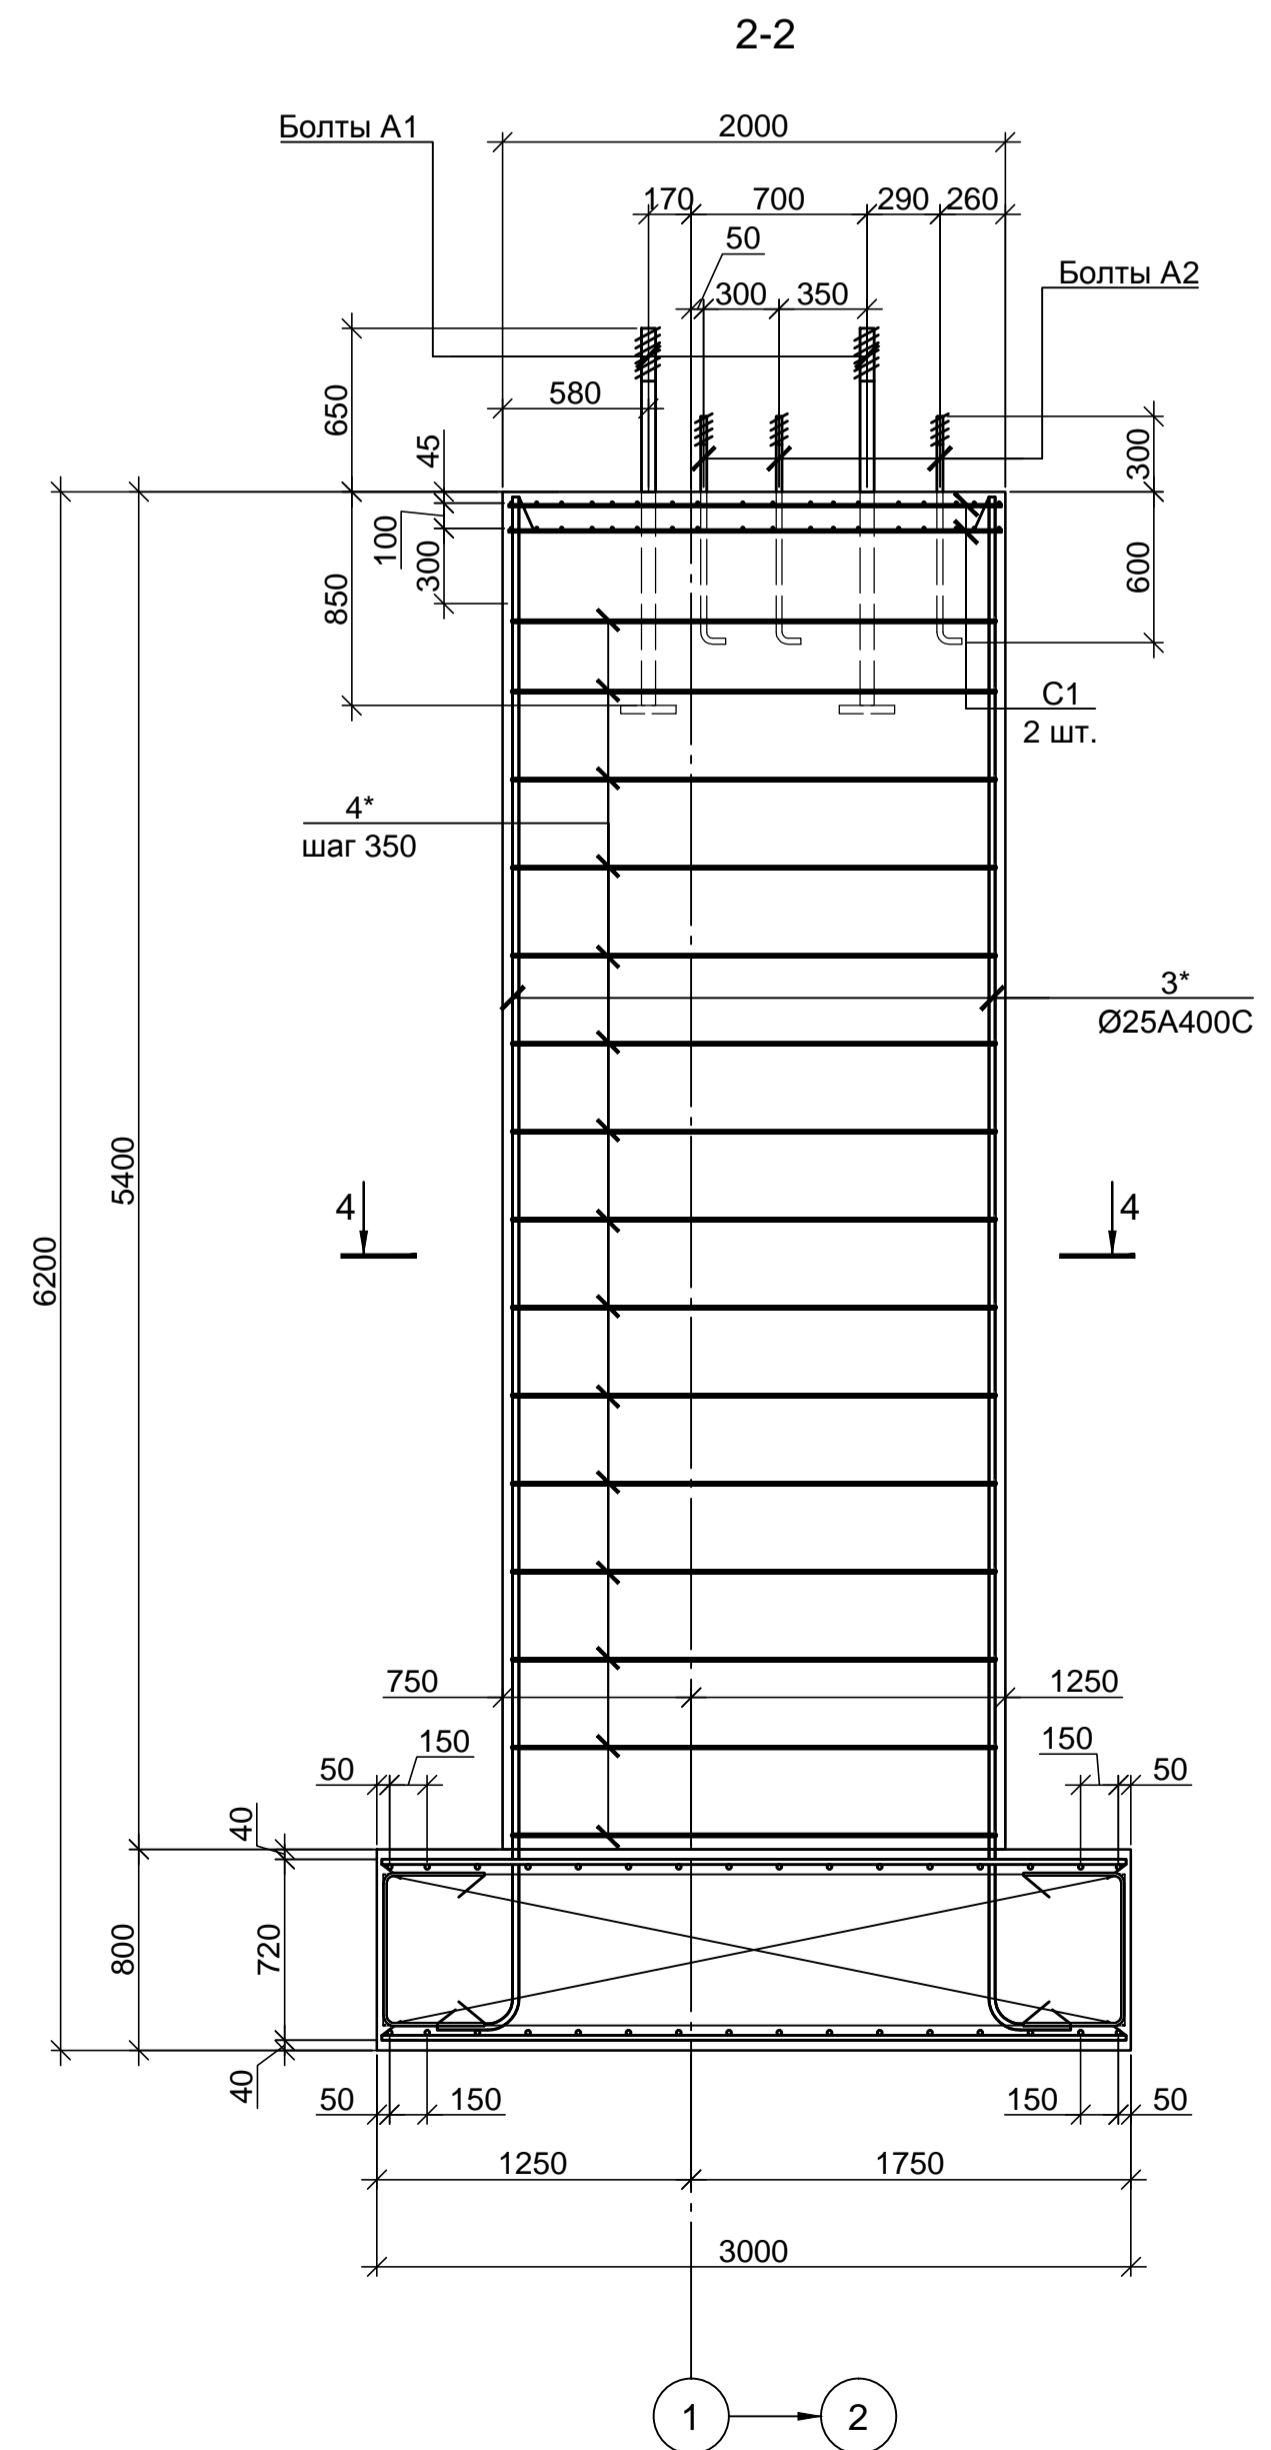
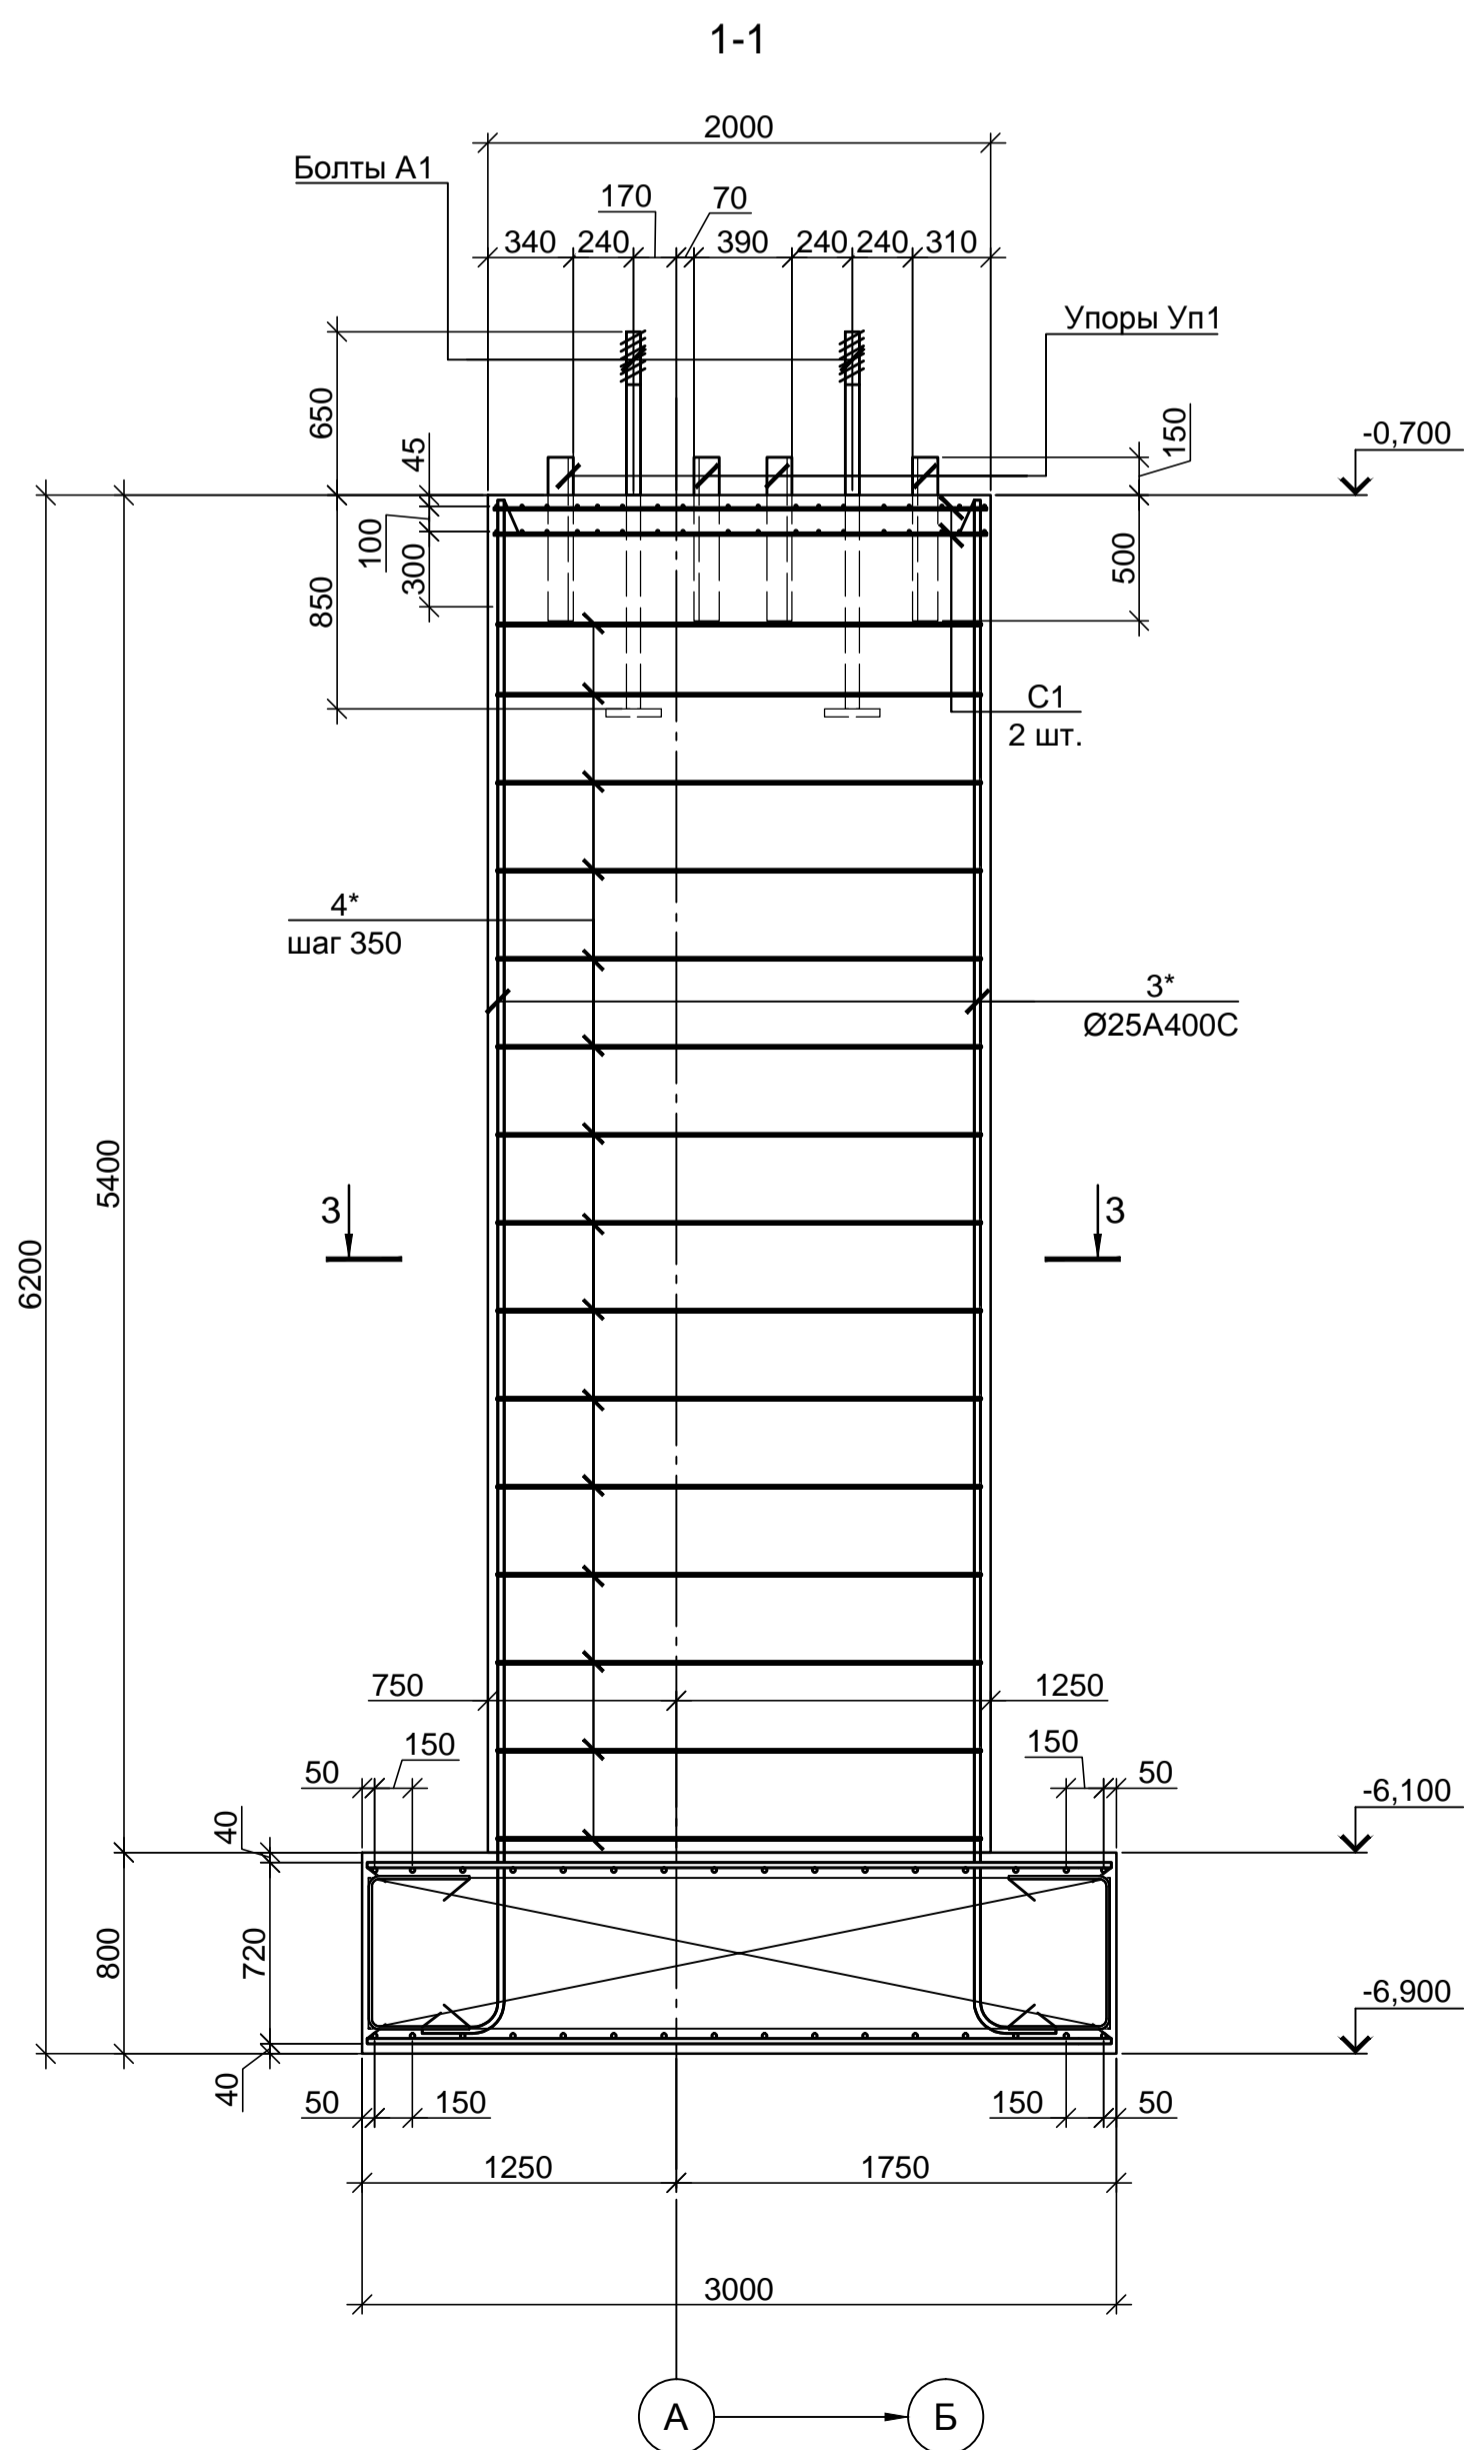


ФЛМ1

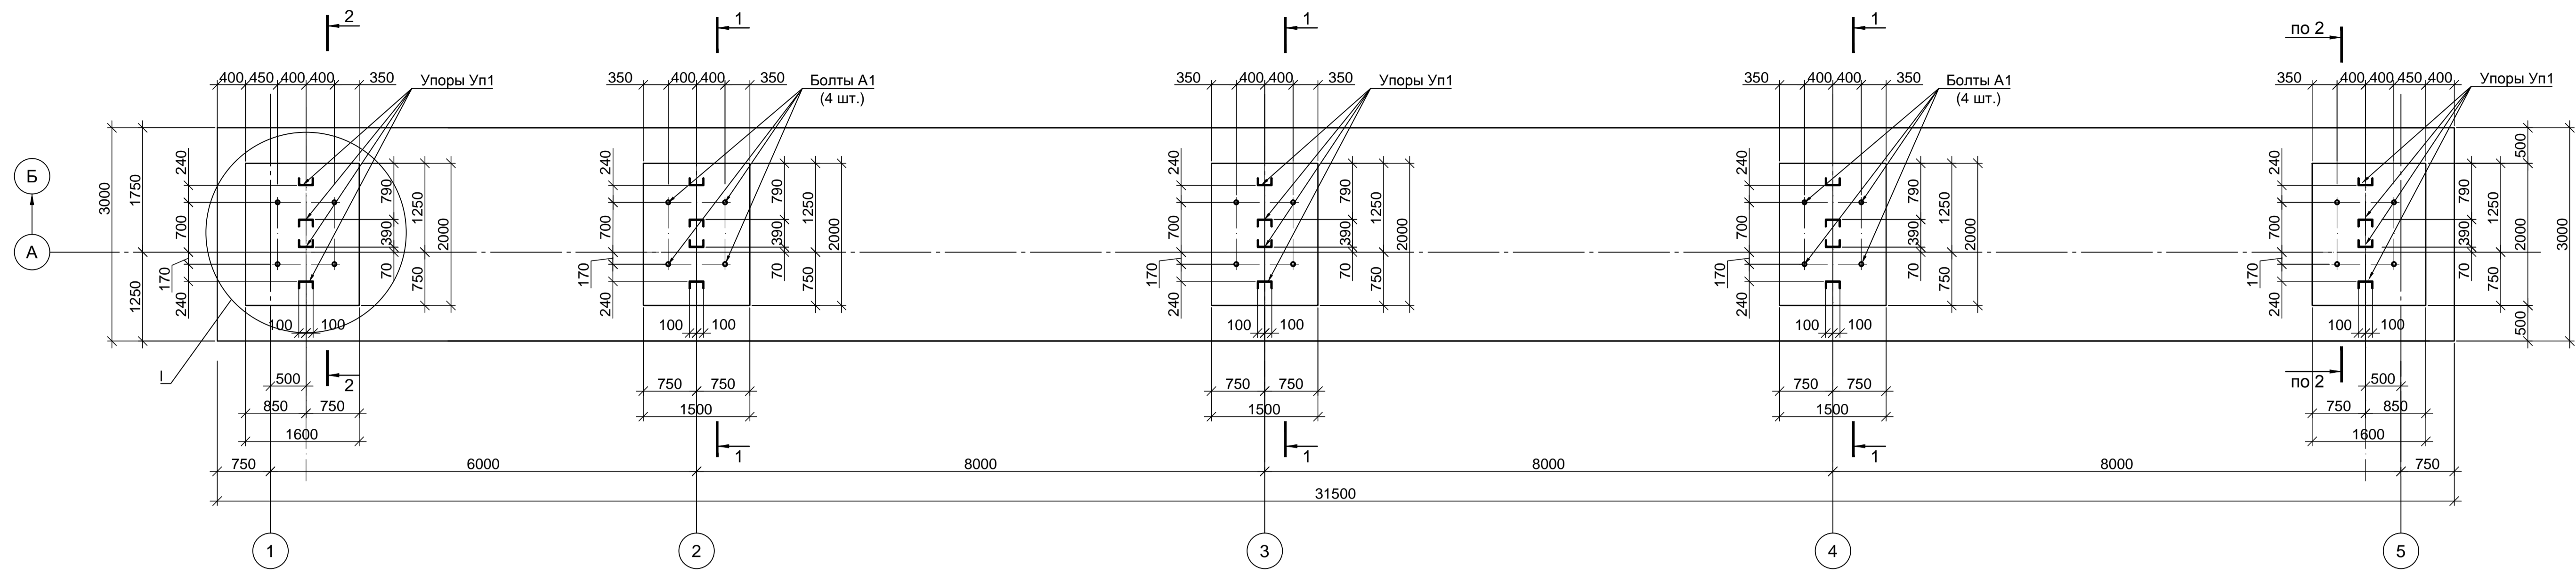

Rev.	Quant.	Sheet	Doc.No	Signature	Date				
						Галерея транспортировки добавок с пересыпной башней (участки 232-08, 232-09) Additives transport gallery with transfer tower (areas 232-08, 232-09)	Stage	Sheet	Sheets
					Working		15		