


ПЛАН 49-ГО ЭТАЖА / LEVEL 49 FLOOR PLAN

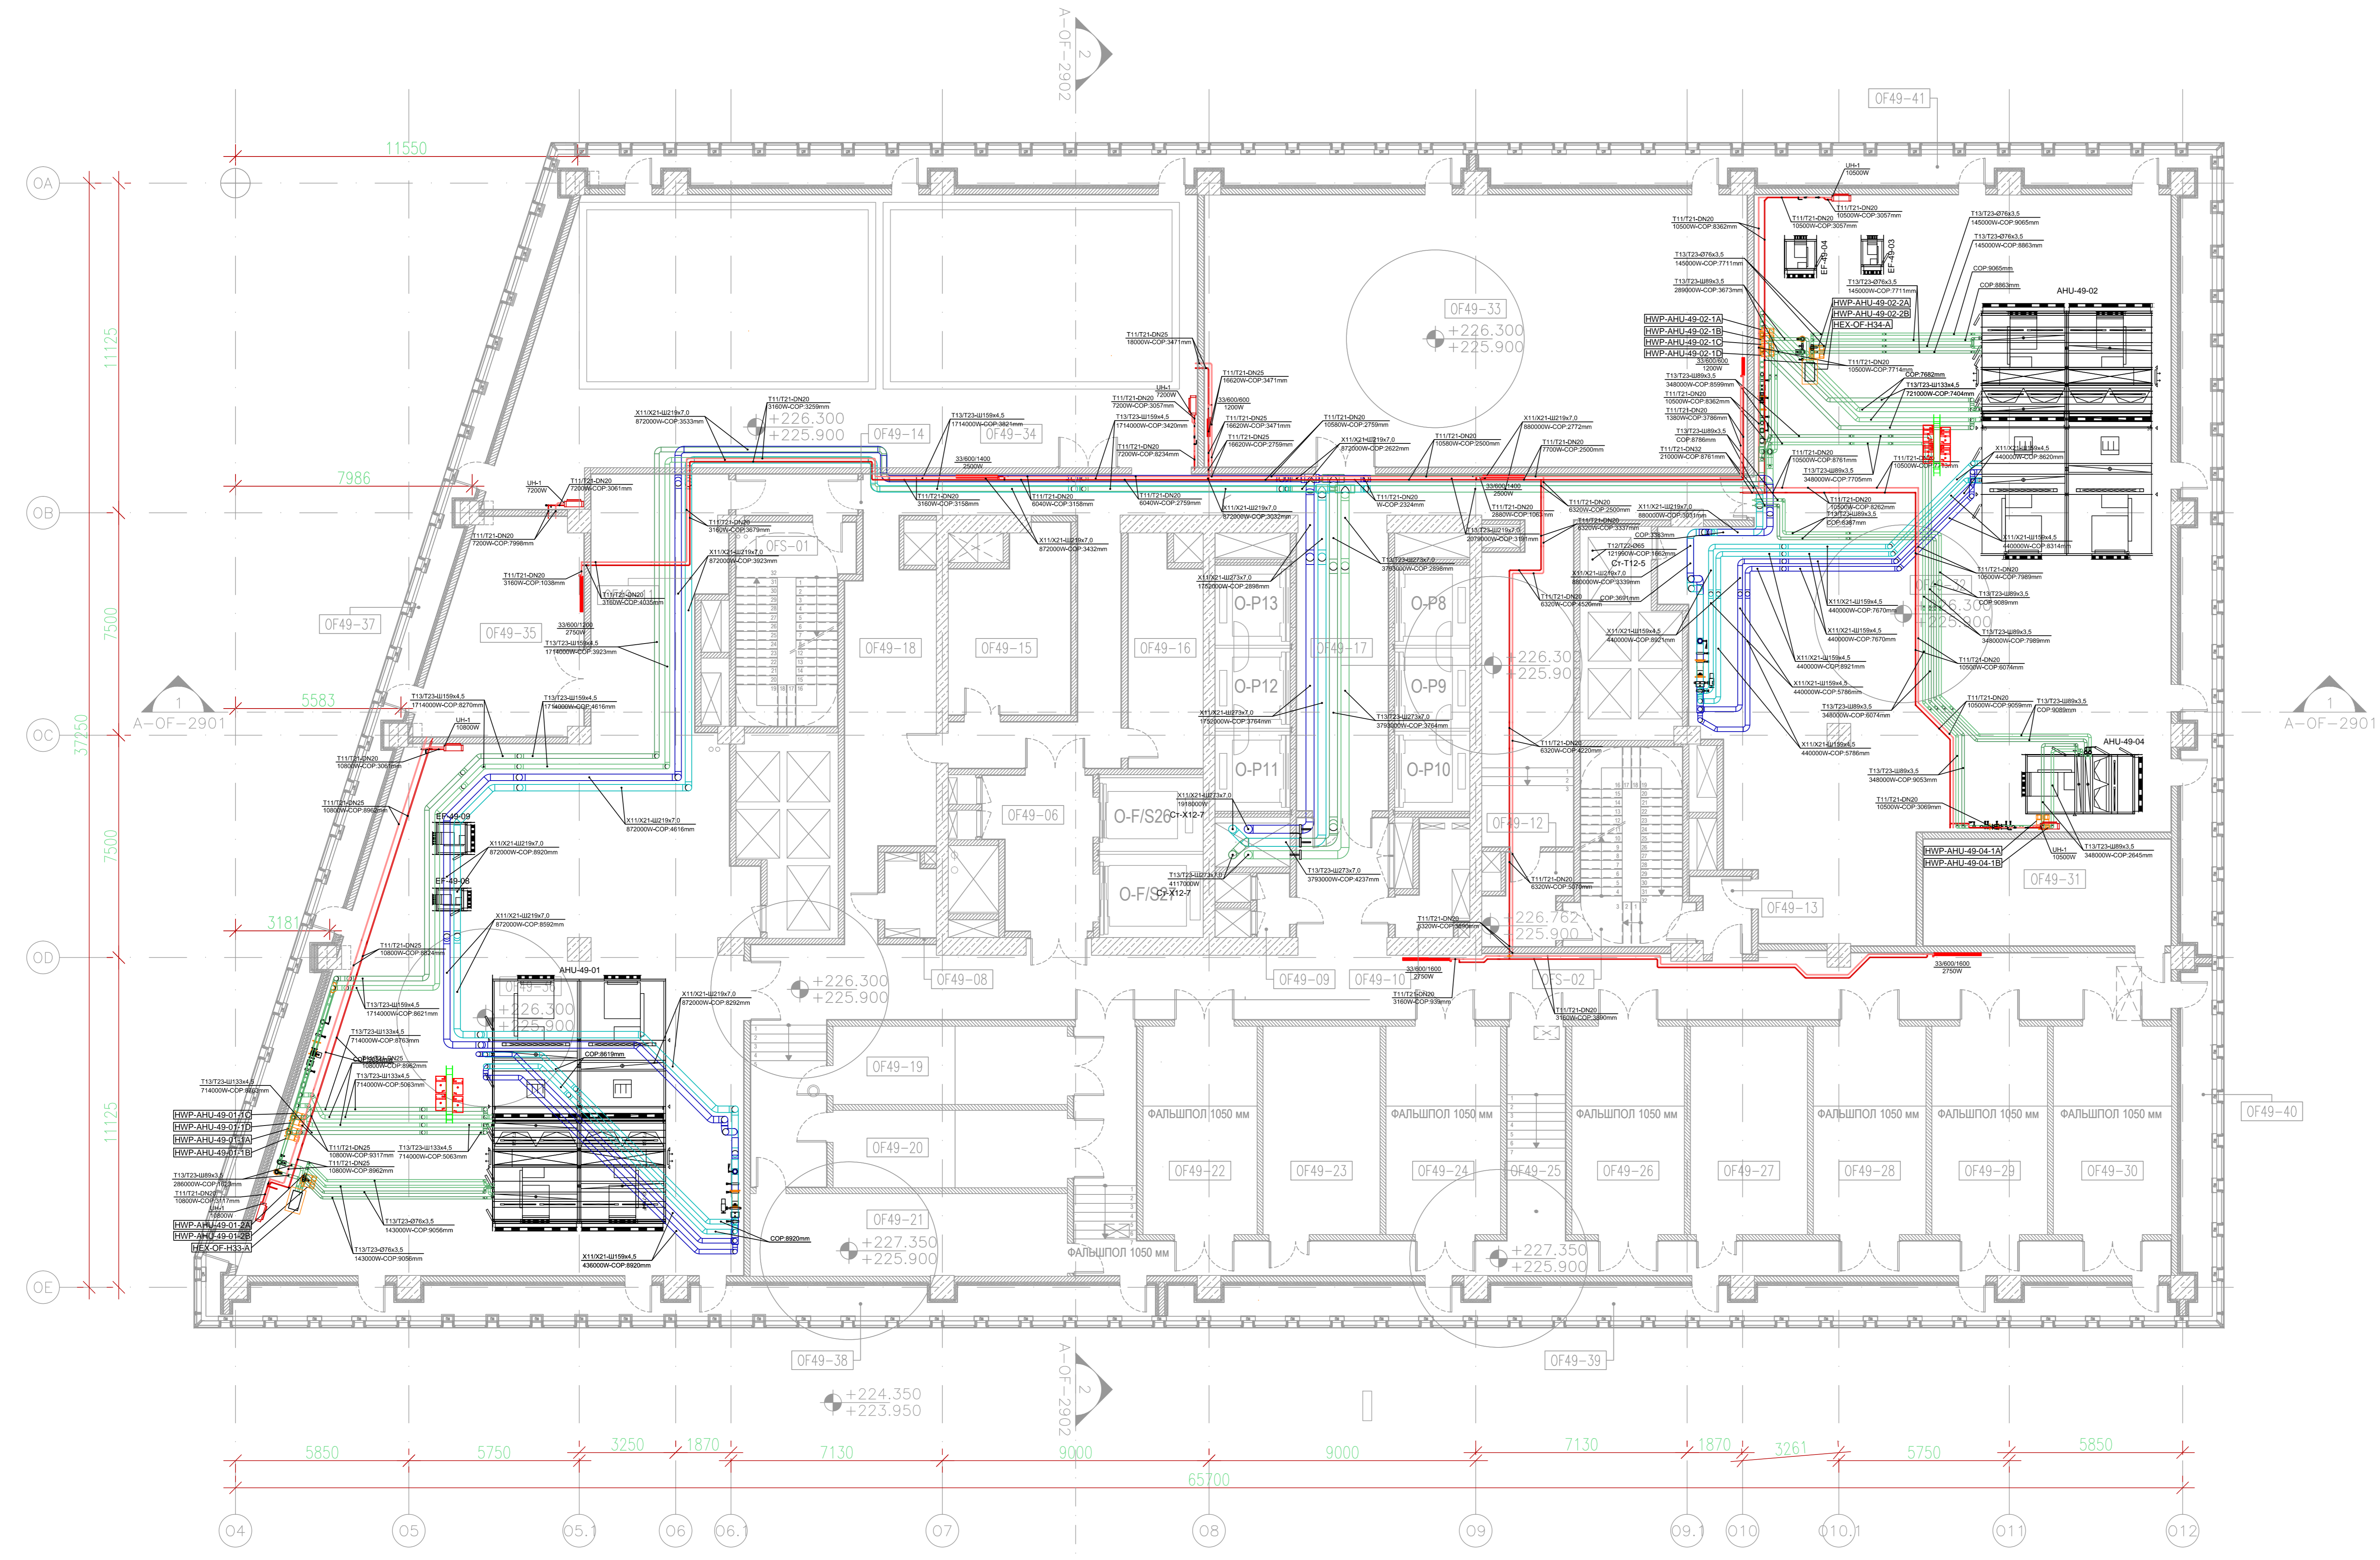

PRODUCED BY AN AUTODESK EDUCATIONAL PRODUCT

PRODUCED BY AN AUTODESK EDUCATIONAL PRODUCT